
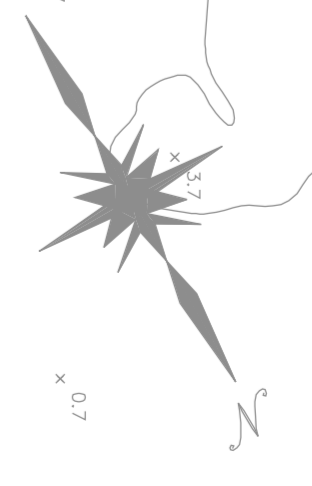


NOTE:
 DUE TO THE UNIQUE TOPOGRAPHY OF THIS AREA, THE DEVELOPER SHALL SUBMIT A SERVICE PLAN FOR APPROVAL THAT MOST EFFECTIVELY MEETS THE DEVELOPMENT NEEDS.

NOTE:
 DUE TO THE UNIQUE TOPOGRAPHY OF THIS AREA, THE DEVELOPER SHALL SUBMIT A SERVICE PLAN FOR APPROVAL THAT MOST EFFECTIVELY MEETS THE DEVELOPMENT NEEDS.

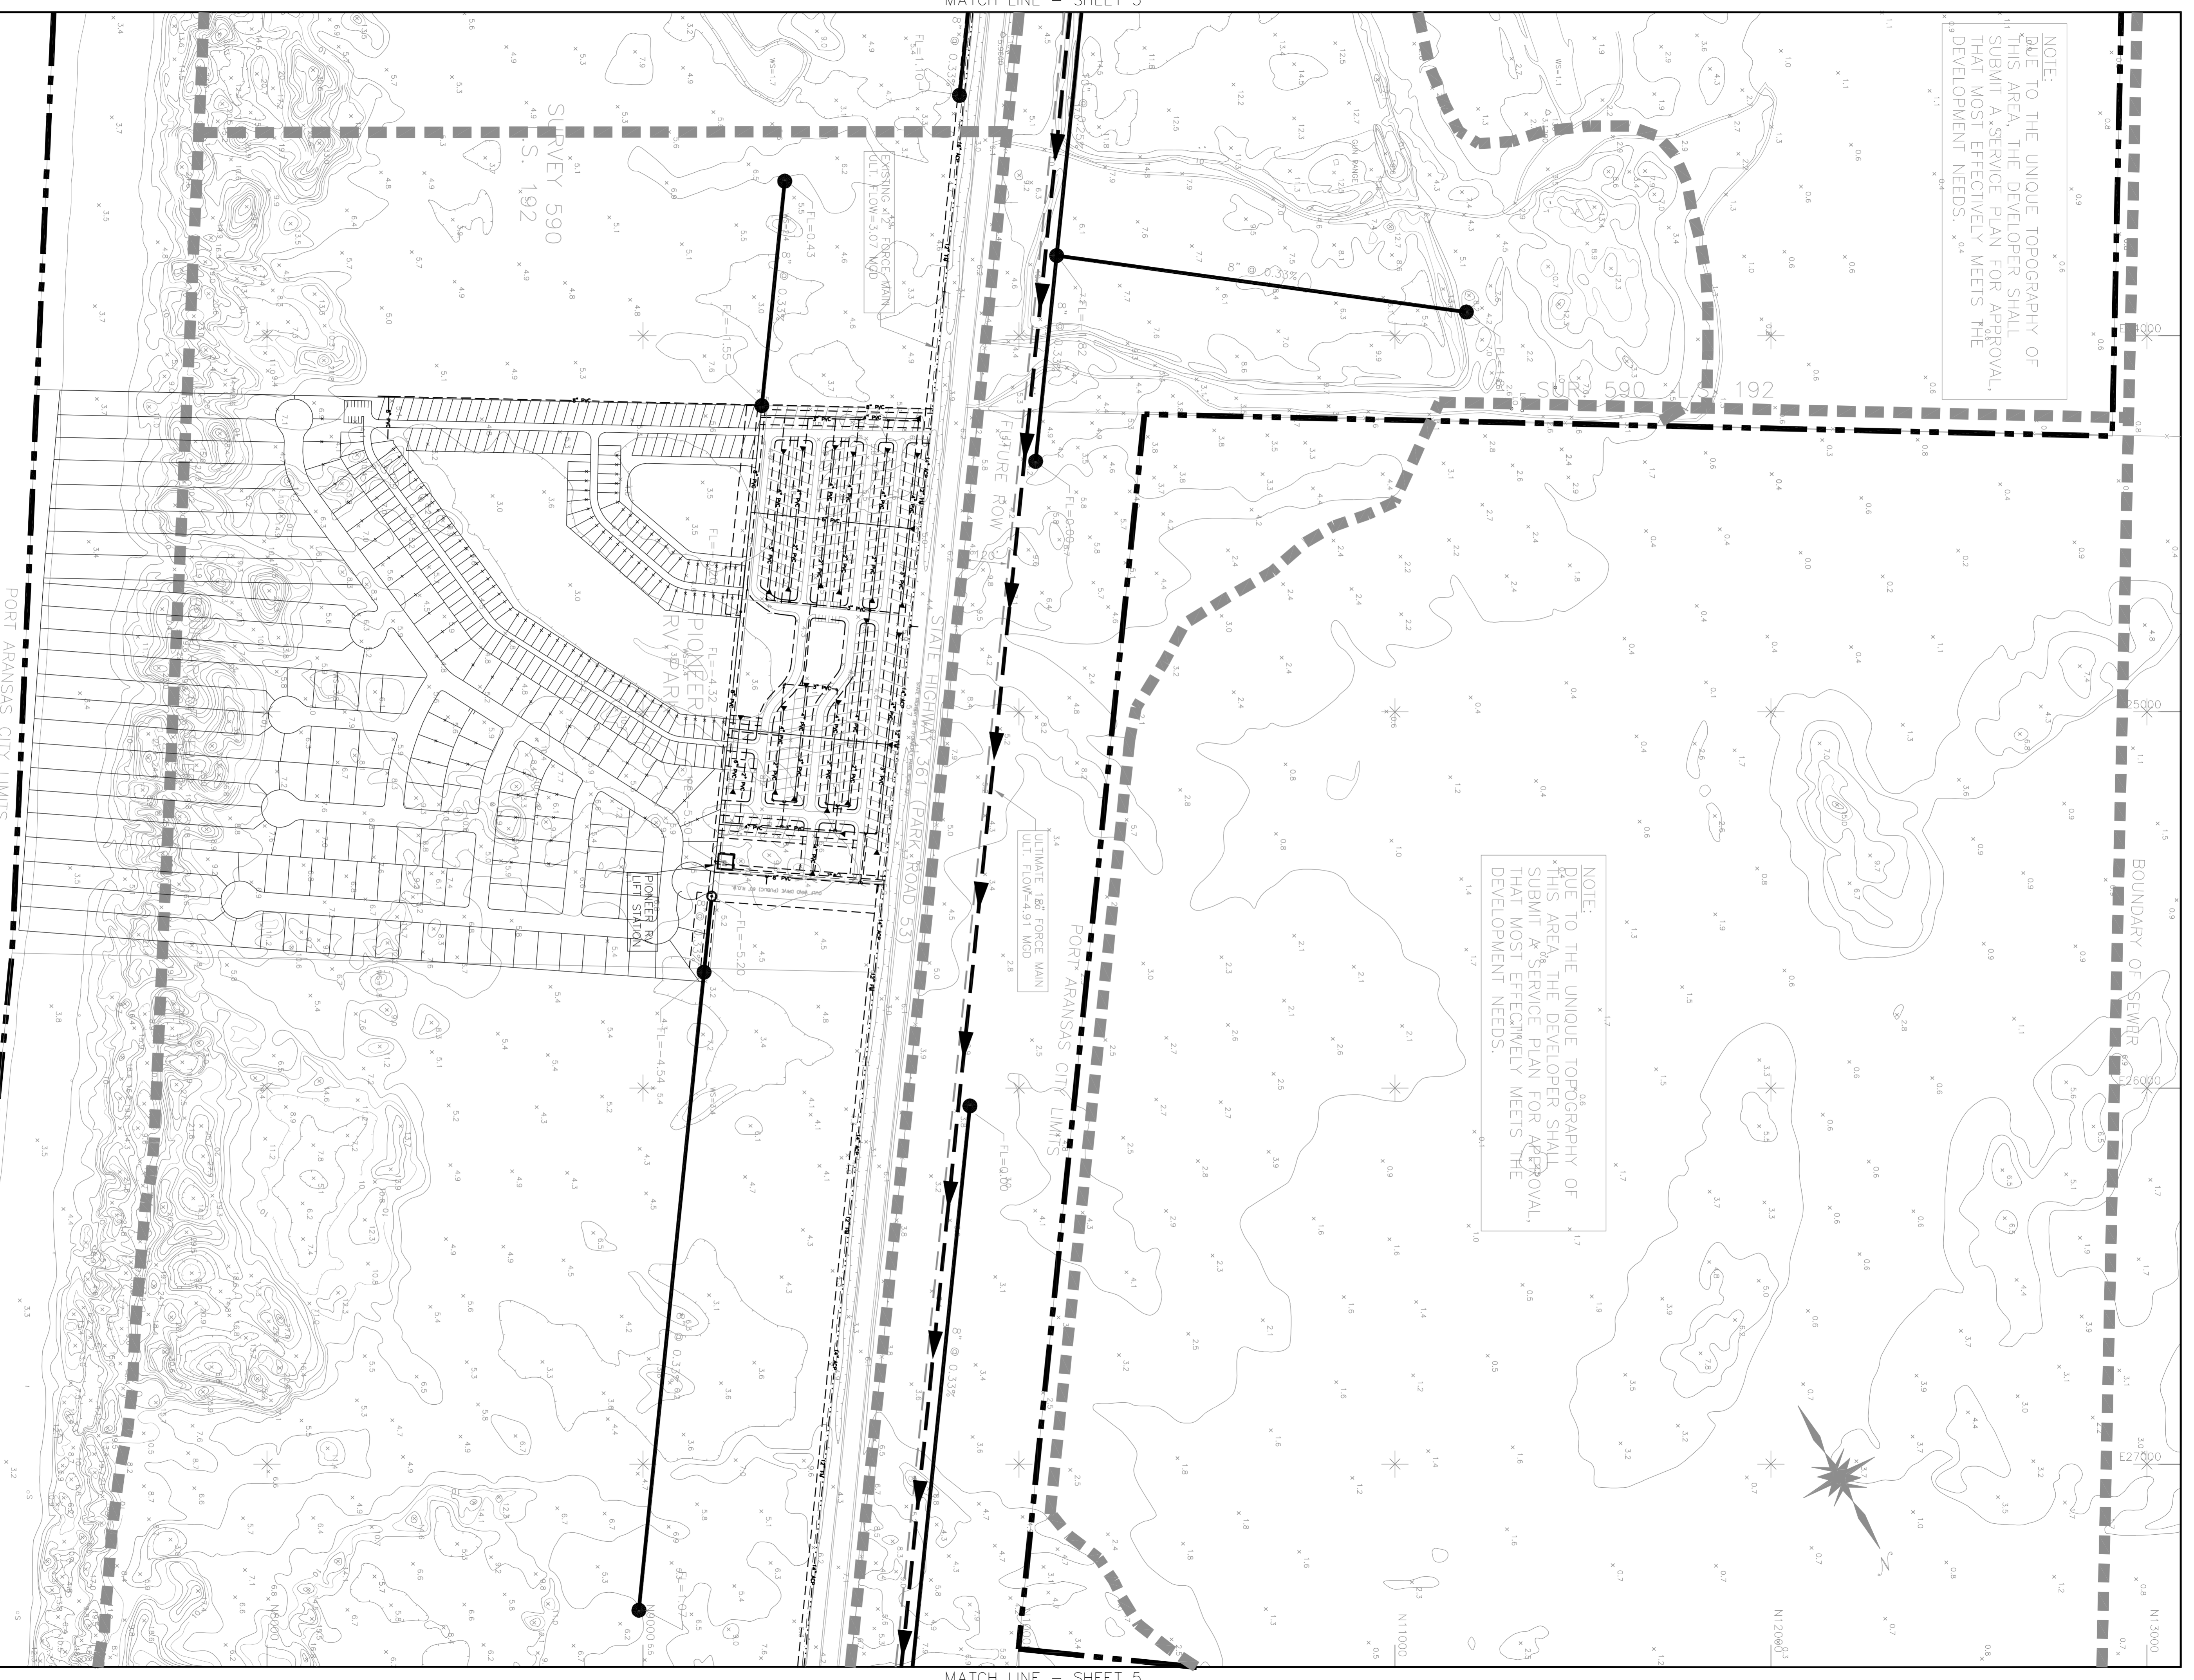

MATCH LINE - SHEET 3

MATCH LINE - SHEET 5

URBAN
 ENGINEERING
 CORPUS CHRISTI, TEXAS
 P.O. BOX 6356, CORPUS CHRISTI, TEXAS 78466-6356
 PHONE: (361) 854-3101 FAX: (361) 854-6001

LEGEND

WATER	SEWER
AC PIPE	CITY PIPE
CAST IRON PIPE	CAST IRON MAIN
ADVANCED PIPE	STRUCTURAL
	MANHOLE
	LIFT STATION

NUECES COUNTY WCID #4
 WATER AND SEWER MASTER PLAN
 PORT ARANSAS, TEXAS

ADOPTED: AUGUST 19, 1997

GRAPHIC SCALE
 1" = 200'

85	65	45
75	55	35
1	2	3
4	5	6
7	8	9
10	11	12

KEY MAP

SHEET 4 OF 21