
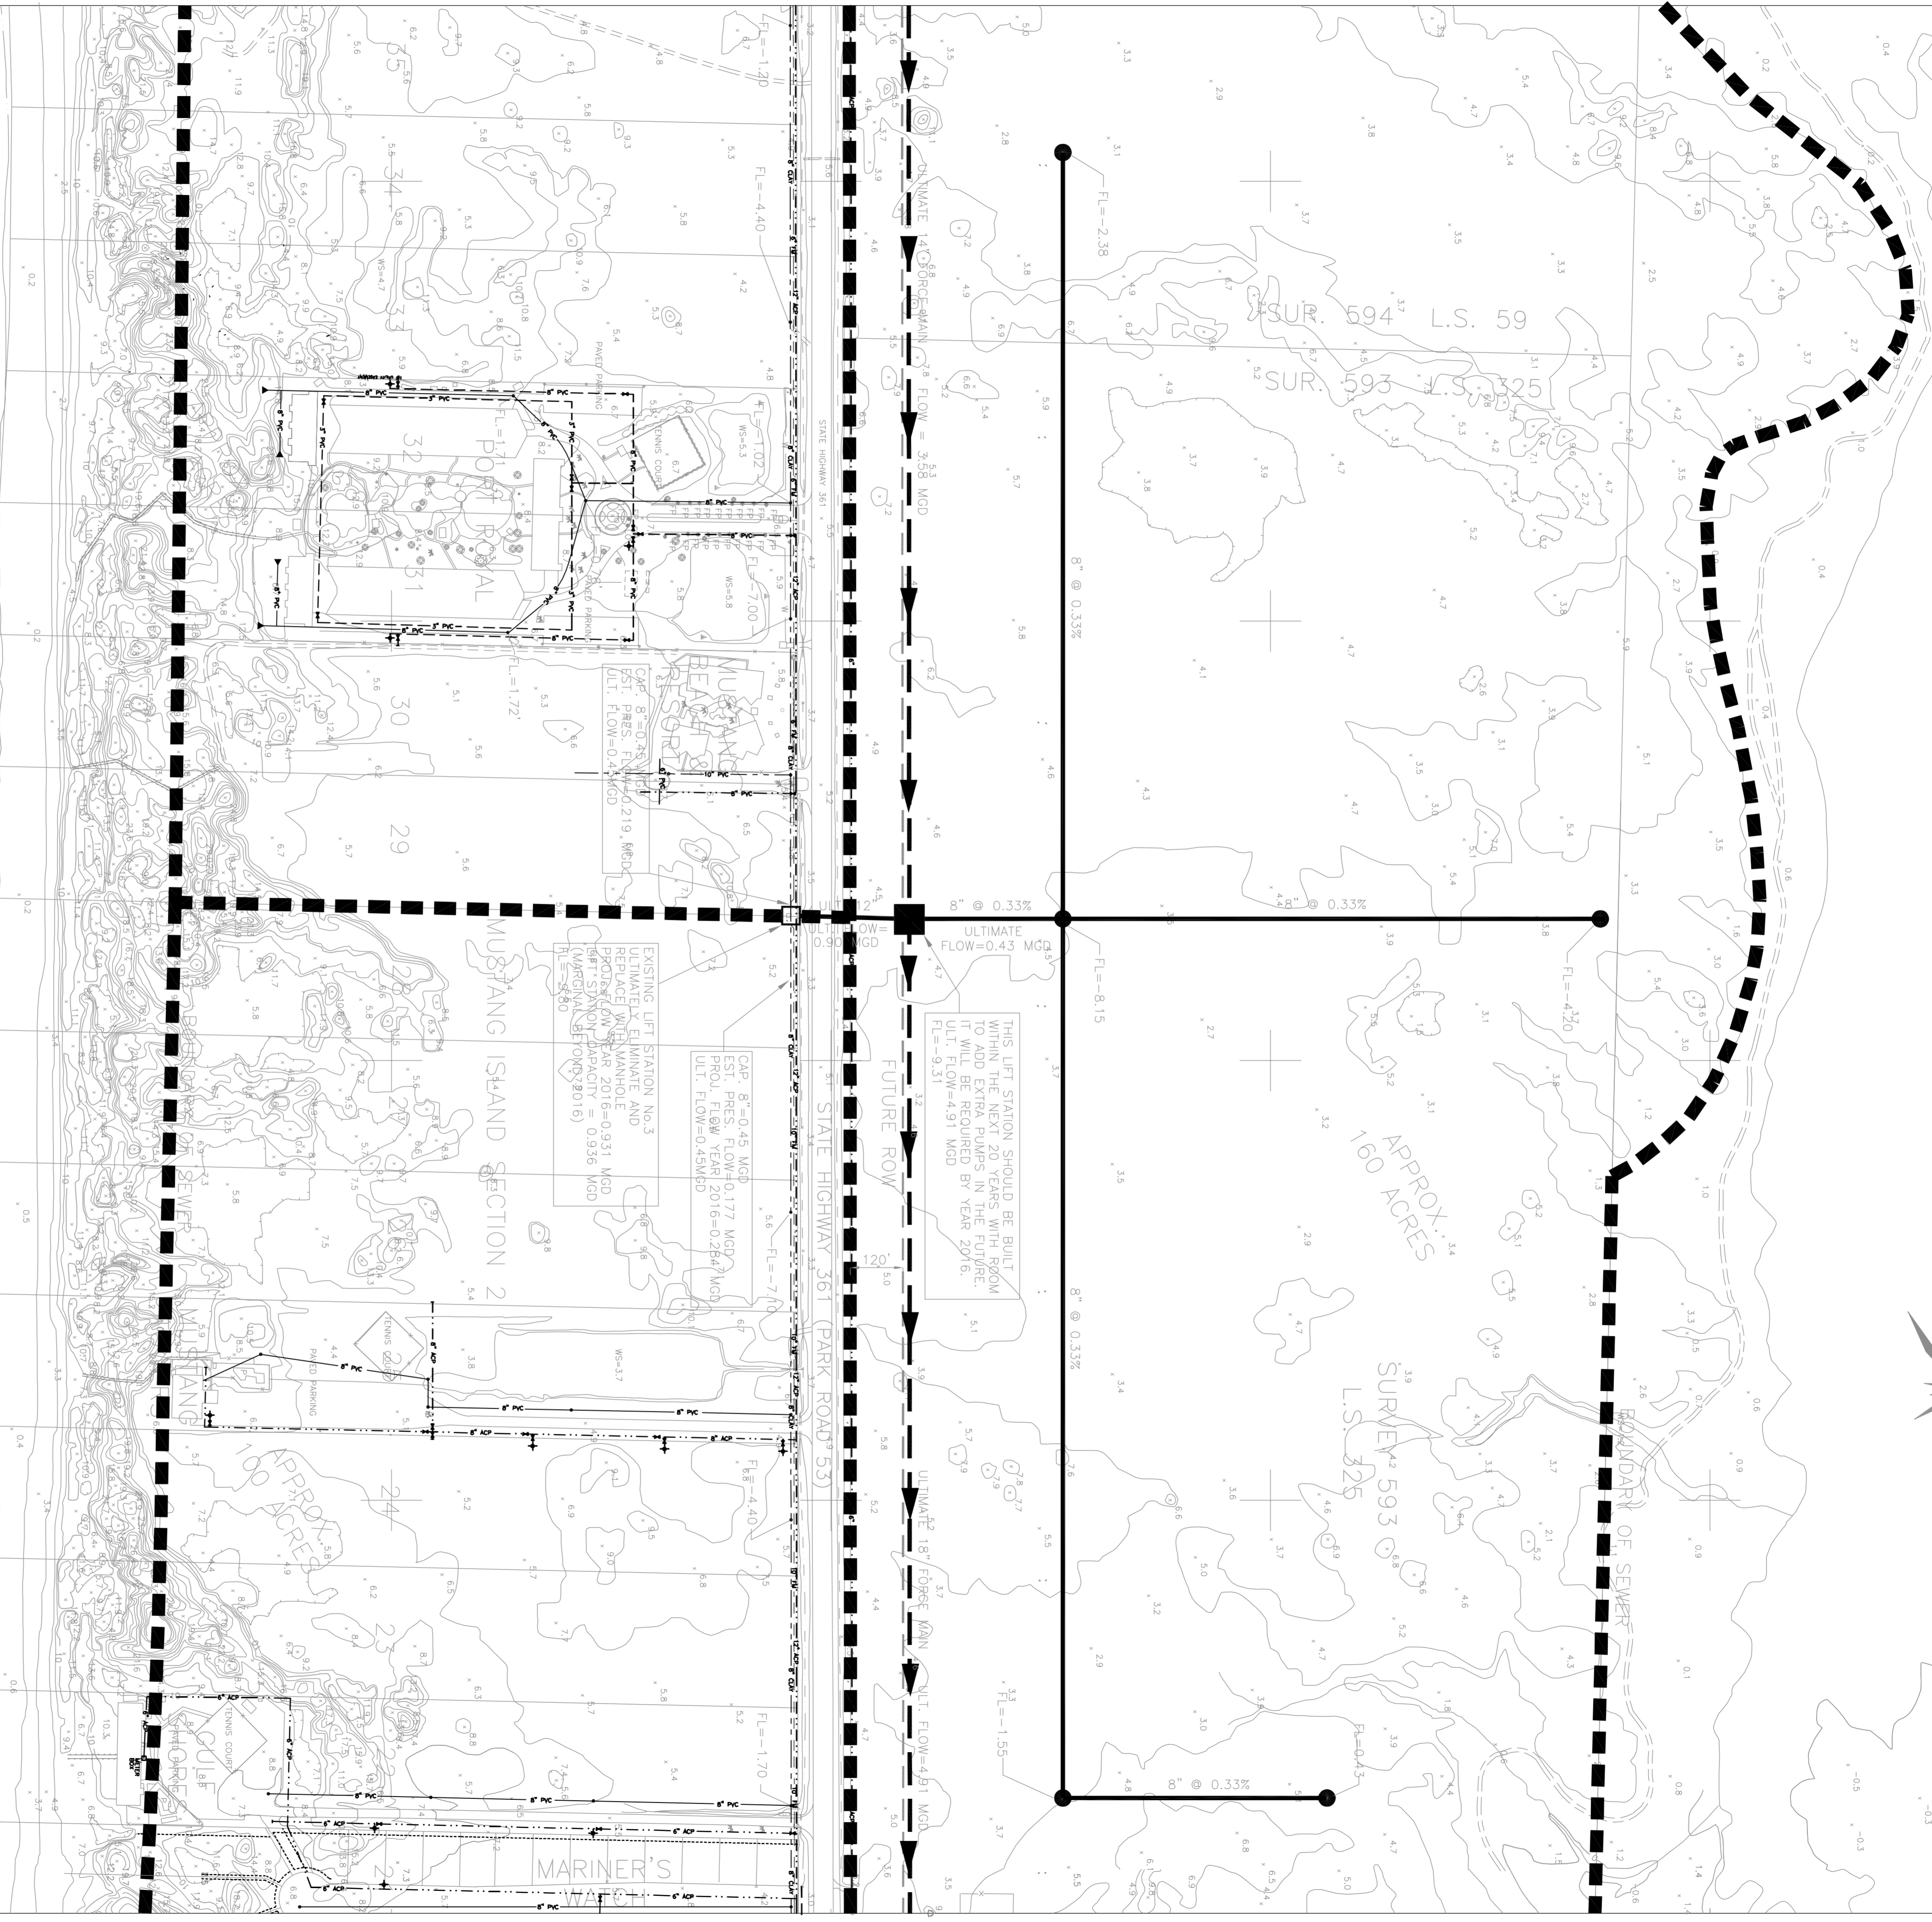


E26000
E27000
E28000
E29000

CORPUS CHRISTI BAY

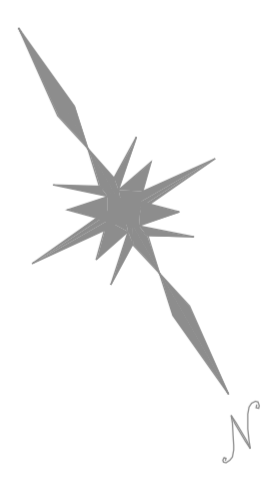

MATCH LINE - SHEET 2S

MATCH LINE - SHEET 1

GULF OF MEXICO

URBAN ENGINEERING
CORPUS CHRISTI, TEXAS
P.O. BOX 6356, CORPUS CHRISTI, TEXAS 78466-6356
PHONE: (361) 854-3101 FAX: (361) 854-6001

LEGEND

WATER	SEWER
AC PIPE	CAST IRON PIPE
CAST IRON PIPE	ADVANCED PIPE
ADVANCED PIPE	PIPE
PIPE	MANHOLE
MANHOLE	CLEANOUT
CLEANOUT	LIFT STATION
LIFT STATION	

NUECES COUNTY WCID #4
WATER AND SEWER MASTER PLAN
PORT ARANSAS, TEXAS

85	65	45
75	55	35
1	2	3
4	5	6
7	8	9
10	11	12

GRAPHIC SCALE
1"=200'

KEY MAP

ADOPTED: AUGUST 17, 1997

C:\9821\9807\SHETS15

15 OF 21