



MATCH LINE - SHEET 35

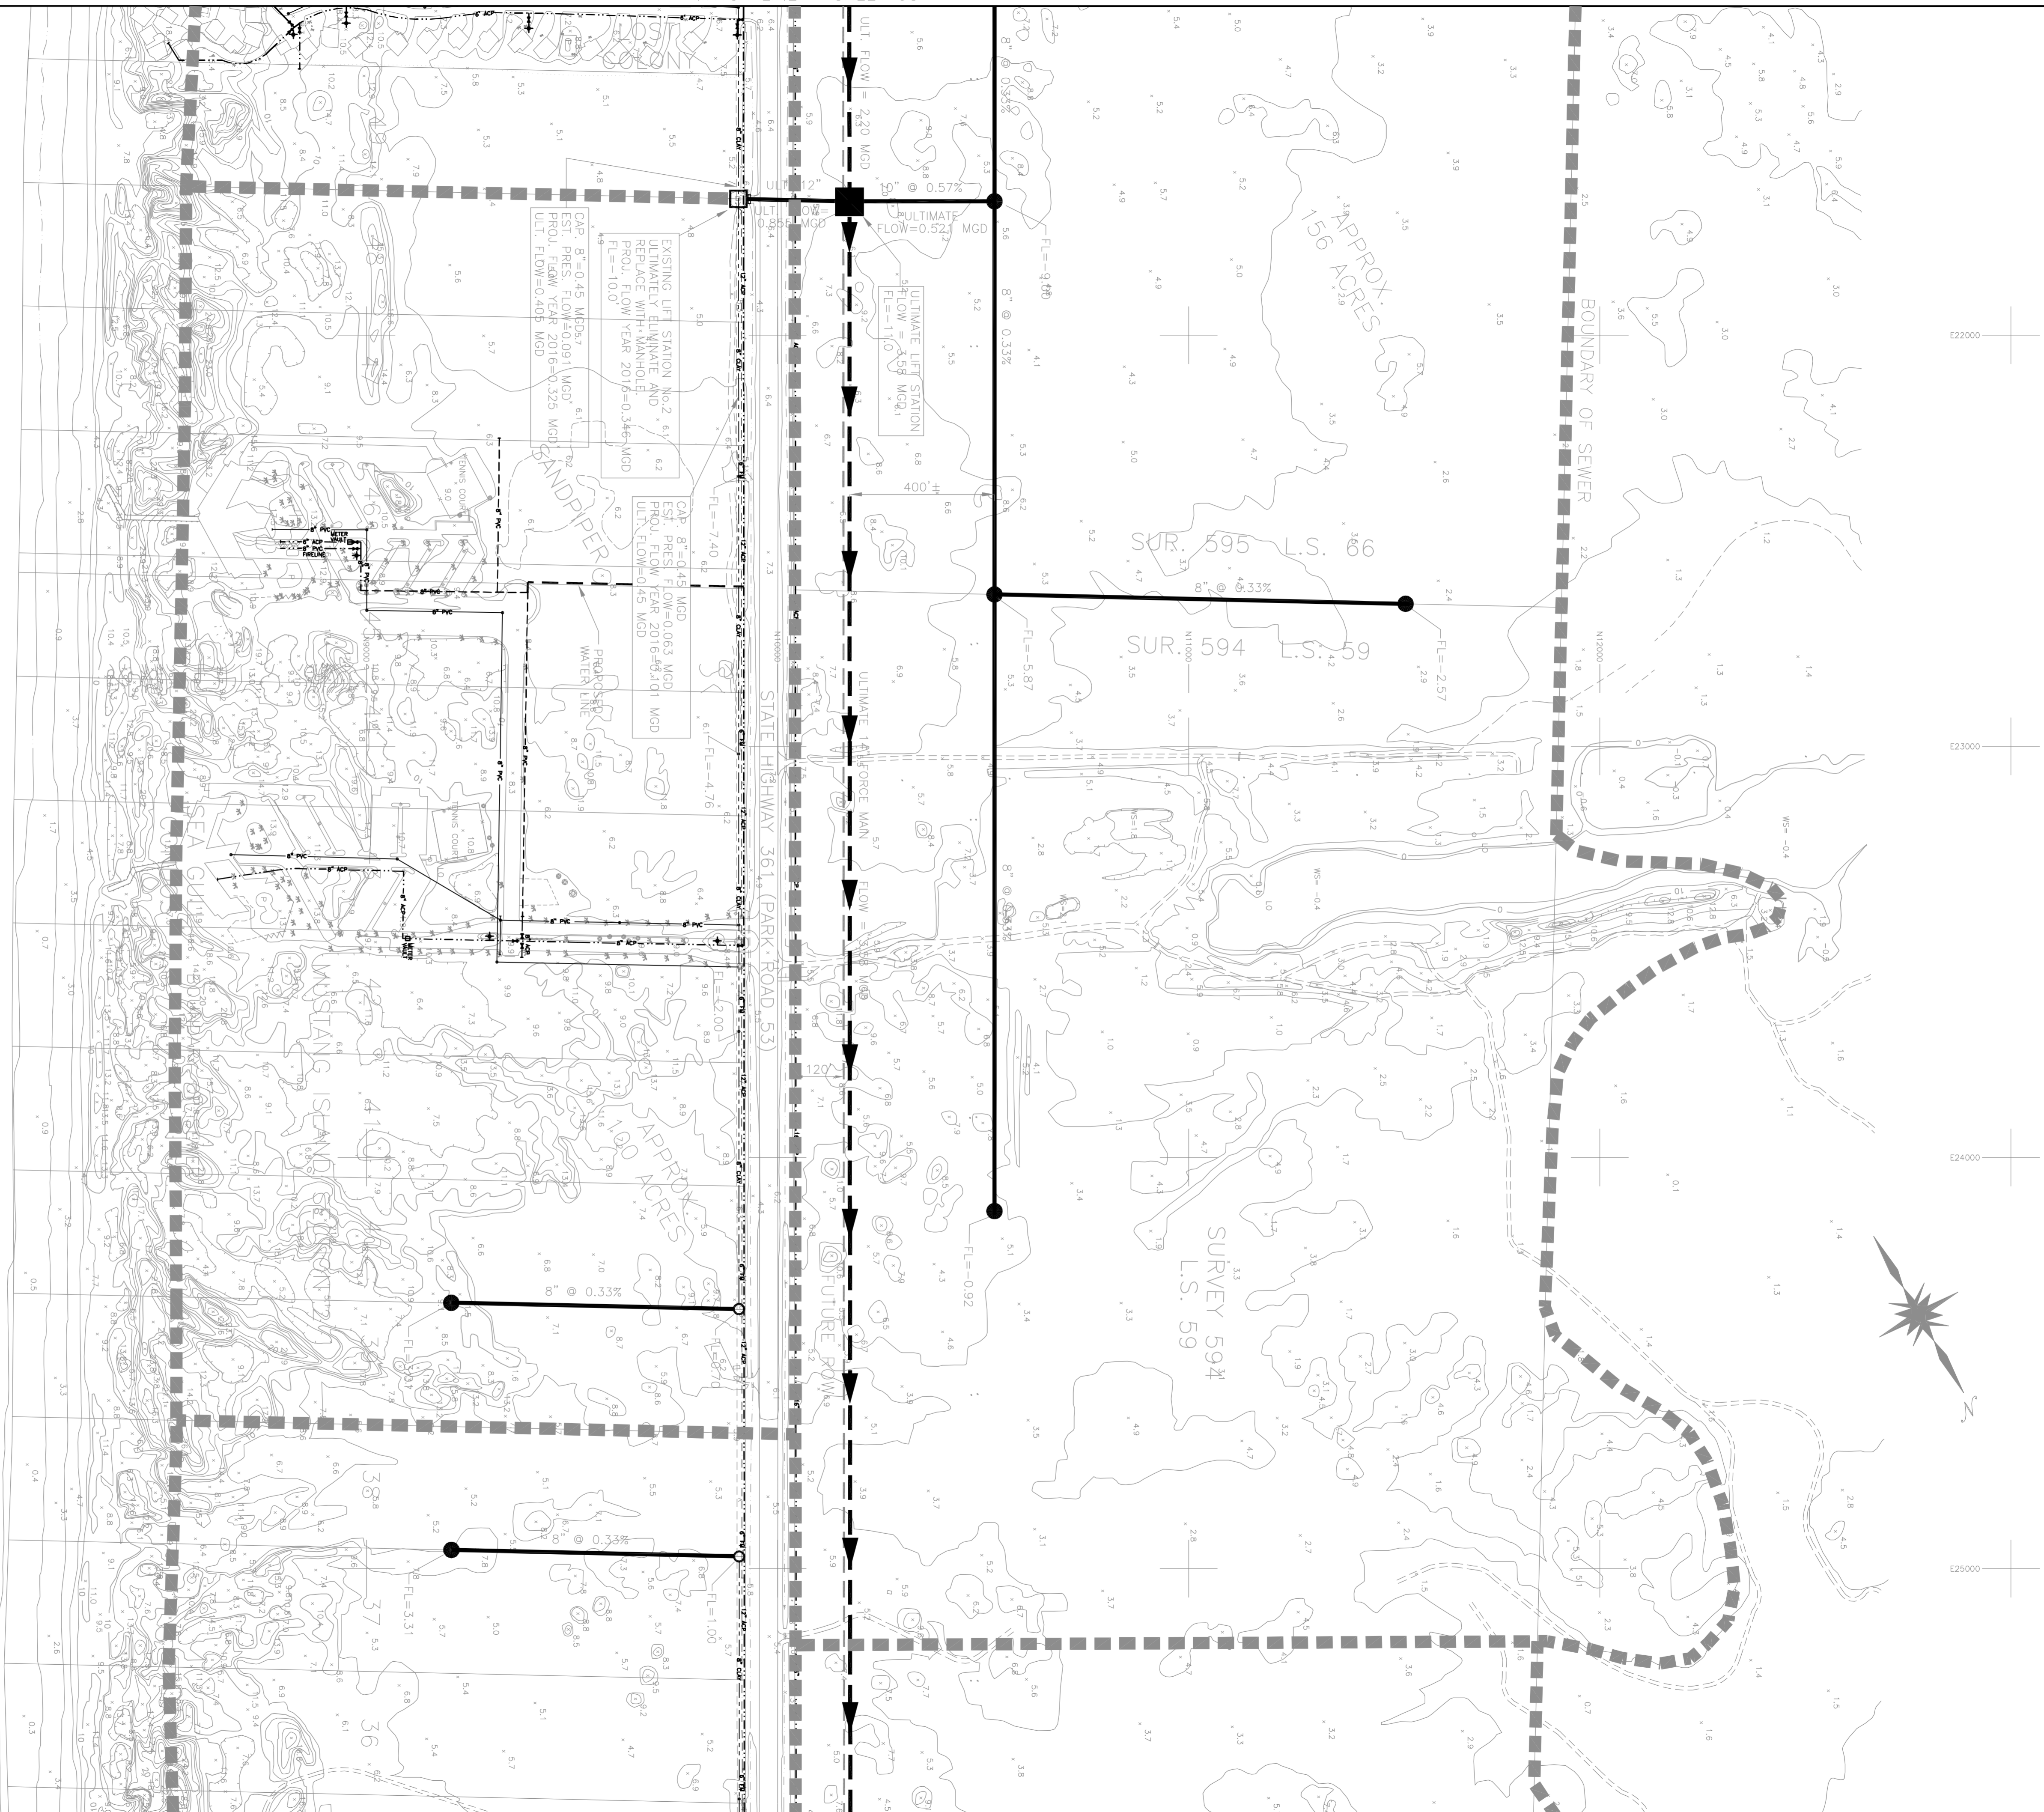

MATCH LINE - SHEET 15

GULF OF MEXICO

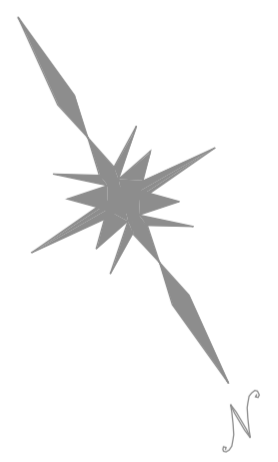

E22000  
E23000  
E24000  
E25000

© 1997 by Urban Engineering, REV. APRIL, 2002

**URBAN ENGINEERING**  
CORPUS CHRISTI, TEXAS  
P.O. BOX 6356, CORPUS CHRISTI, TEXAS 78466-6356  
PHONE: (361) 854-3101 FAX: (361) 854-6001

**LEGEND**

WATER  
 --- AC PIPE  
 --- CAST IRON PIPE  
 --- ALUMINIZED PIPE  
 --- CITY LIMITS

SEWER  
 --- CULVERT PIPE  
 --- LIFT STATION  
 --- CLEANOUT  
 --- MANHOLE  
 --- INSURANCE  
 --- LIFTER

**NUECES COUNTY WCID #4**

WATER AND SEWER MASTER PLAN  
 PORT ARANSAS, TEXAS

JOB NO. 9872.95.07

KEY MAP

ADOPTED: AUGUST 19, 1997

C:\9872\9507\SHEET25

SHEET 25 OF 21