


CORPUS CHRISTI BAY

BOUNDARY OF SEWER

MUSTANG ISLAND
STATE PARK

NOTE:
DUE TO THE UNIQUE TOPOGRAPHY OF
THIS AREA, THE DEVELOPER SHALL
SUBMIT A SERVICE PLAN FOR APPROVAL
THAT MOST EFFECTIVELY MEETS THE
DEVELOPMENT NEEDS.

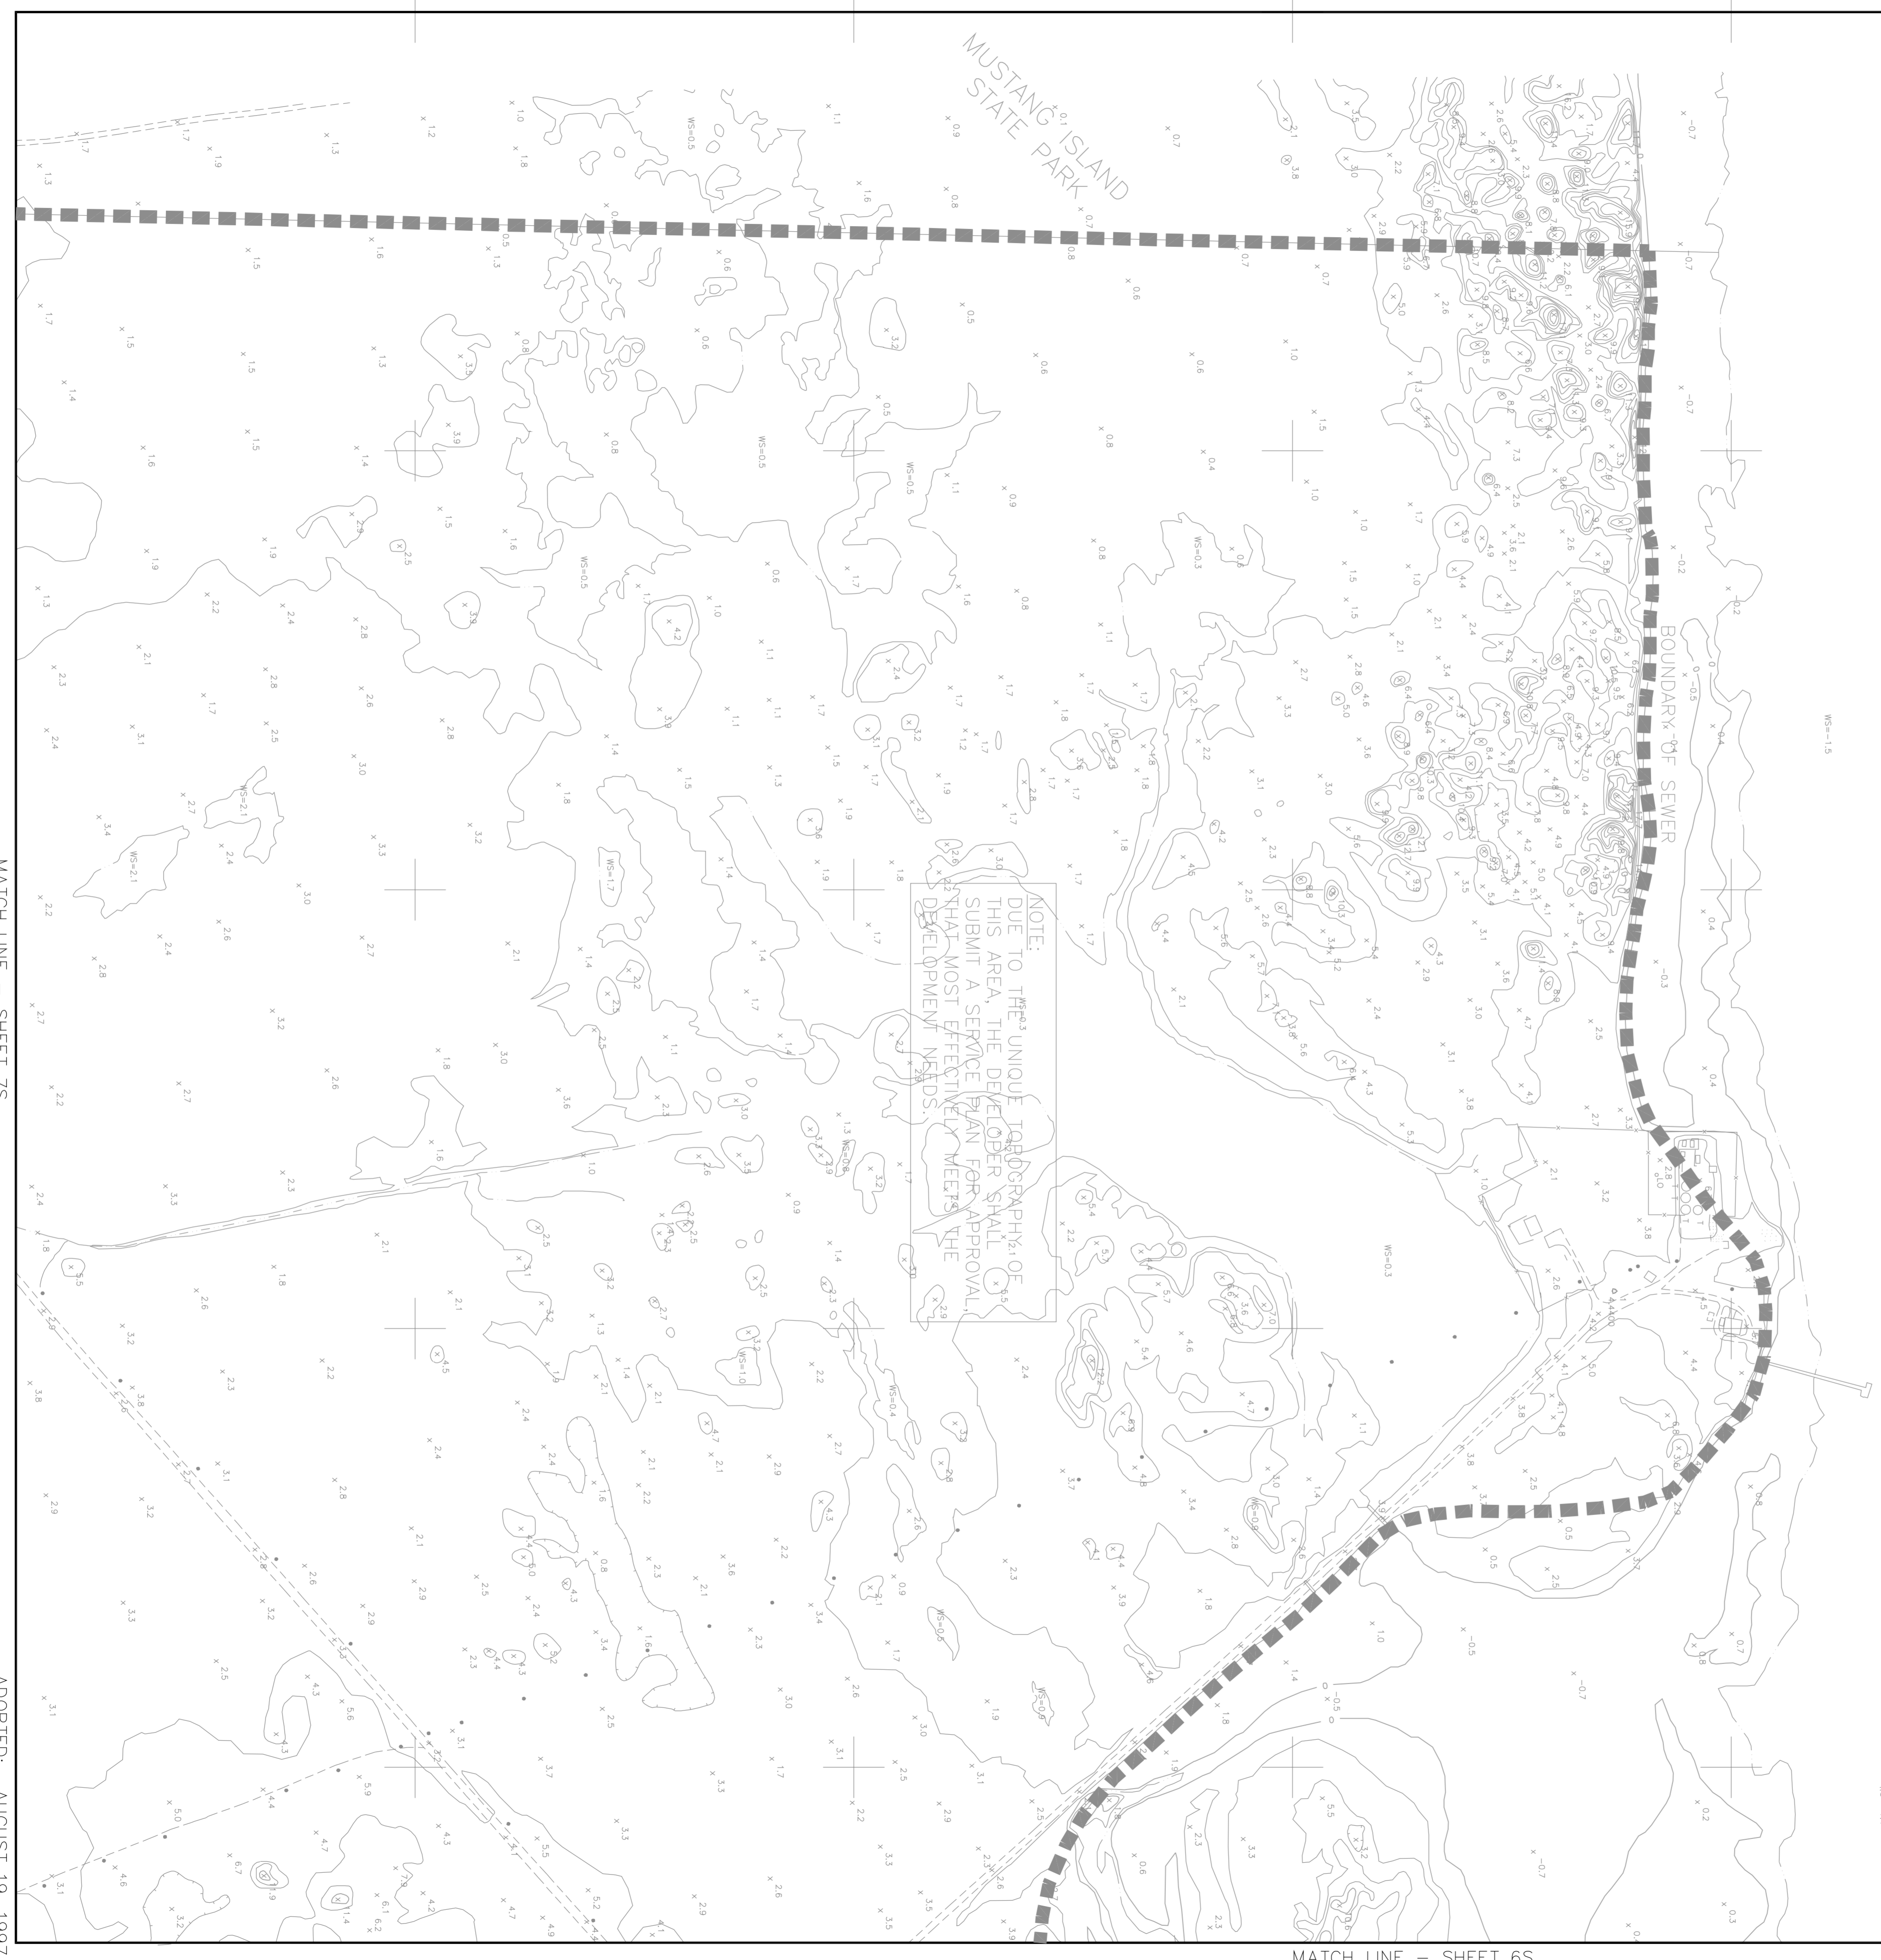

MATCH LINE - SHEET 7S

MATCH LINE - SHEET 6S

©1997 by Urban Engineering, REV. APRIL 2002

URBAN
ENGINEERING
CORPUS CHRISTI, TEXAS

2725 SWANNER ROAD, 6355, CORPUS CHRISTI, TX 78465-6355,
(912)894-3101 FAX (912)894-6001

LEGEND

WATER

- AC PIPE
- CAST IRON PIPE
- ADVANCED PIPE

SEWER

- CLAY PIPE
- CONCRETE MAIN
- INSURFING
- LINE
- MANHOLE
- CLEANOUT
- LIFT STATION

CITY LIMITS

NECES COUNTY WCID #4

WATER AND SEWER MASTER PLAN

PORT ARANSAS, TEXAS

JOB NO. 9872.95.07

KEY MAP

ADOPTED: AUGUST 19, 1997

C:\9872\9807\SHEETS

SHEET **8S** OF 21